


Durock Shower System - 32x60 Offset Shower Tray

SECTION B - B

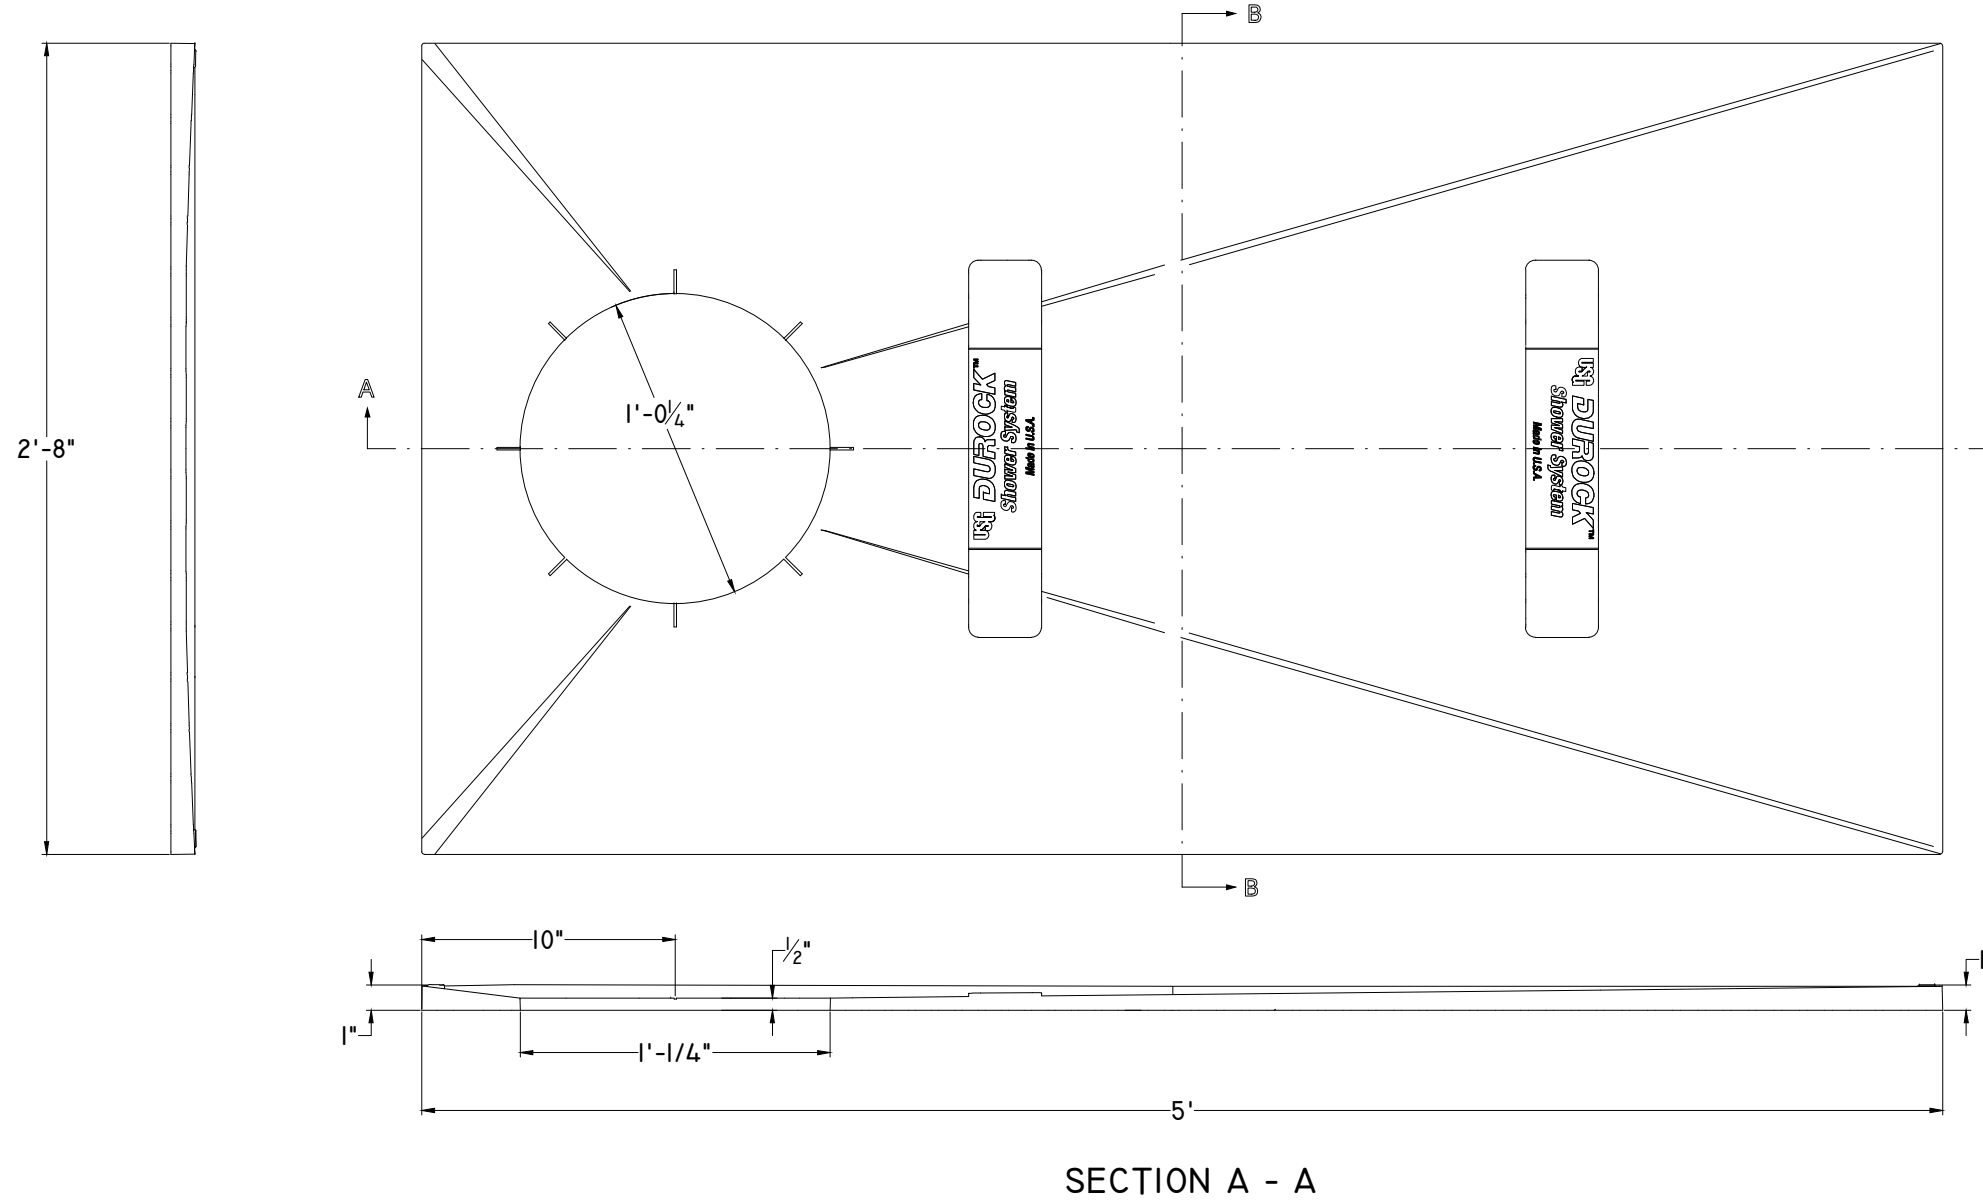

Issued:
 Dwg. by: DD
 Reg. by: JMK
 Chk. by: WD

USG DUROCK Shower System
 Detail: 32X60 Offset Shower Tray Metric- Imperial
 Scale: NTS Date: 4/6/14

United States Gypsum Company
 USG
 550 West Adams Street, Chicago
 Illinois 60661 800 874 4968